
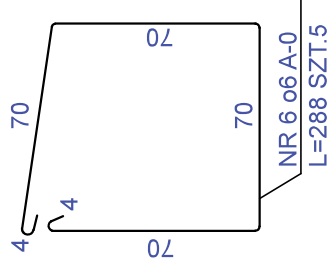



STOPA FUNDAMENTOWA ST2 SZT.8
SKALA 1: 25

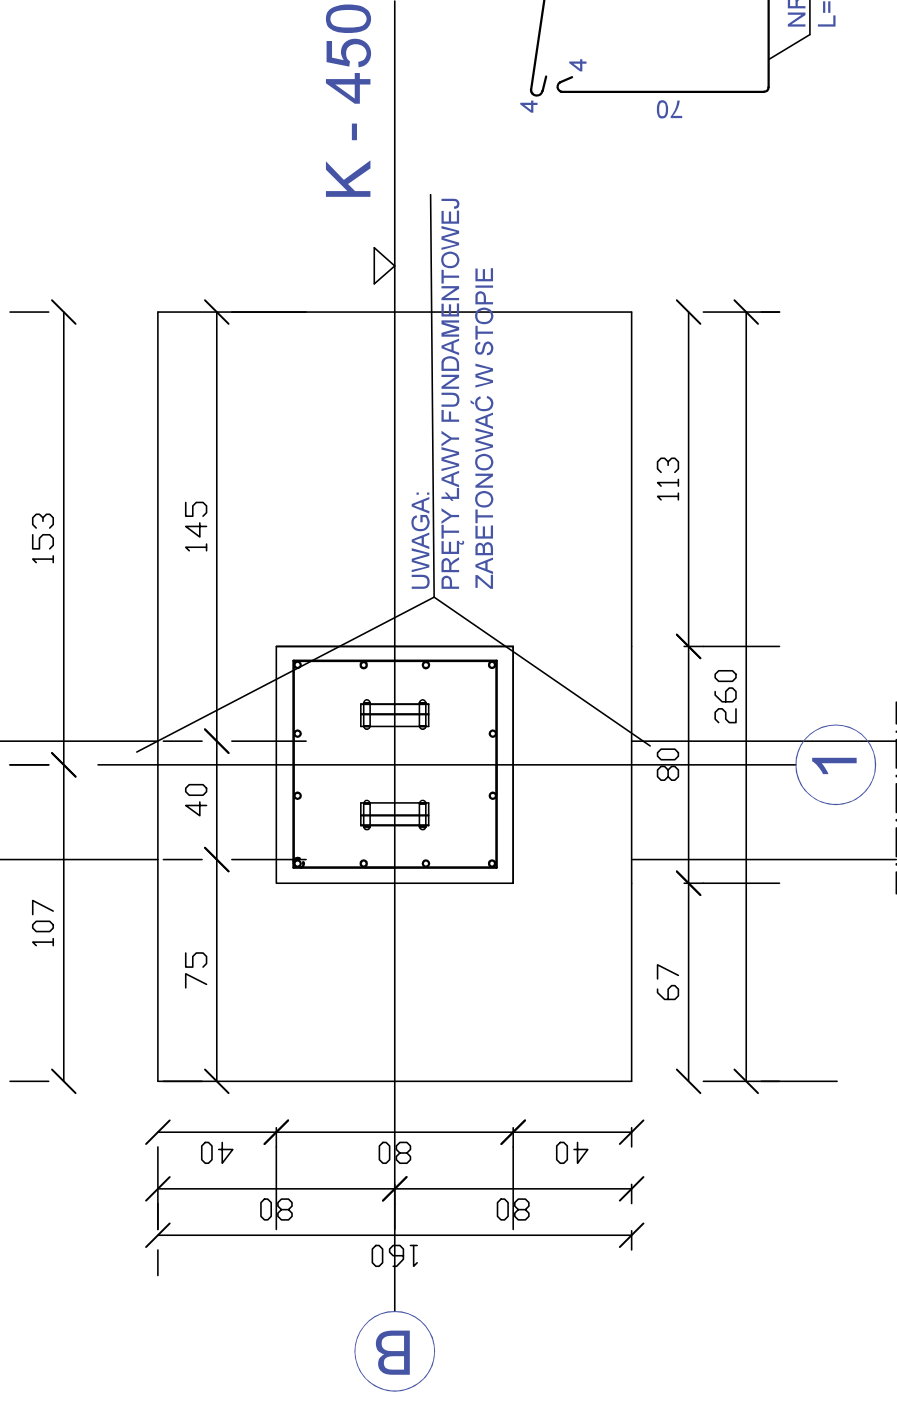

ZESTAWIENIE STALI ST2

POZ.	NR PRĘTA	RODZAJ STALI	DŁUGOŚĆ [CM]	LICZBA SZTUK	DŁUGOŚĆ ŁĄCZNA [m]					
					A-0			A-III		
					o6	o12	o14	o16		
ST2	1	o14 A-III	250	7						
	2	o12 A-III	250	7			17.5			
	3	o14 A-III	150	11				16.5		
	4	o12 A-III	150	11			16.5			
	5	o16 A-III	86	12					10.32	
	6	o6 A-0	288	5		14.4				
DŁUGOŚĆ RAZEM [m]					14.4		34	34	10.32	
MASA JEDNOSTKOWA [kg/m]					0.222			0.888	1.208	1.578
MASA [kg]					3.2			30.19	41.07	16.28
MASA OGÓŁEM [m]					90.74					
WYKONAĆ: X8					725.92					

BETON C20\25 (B25)
STAL A-III 34GS
A-0 St0S

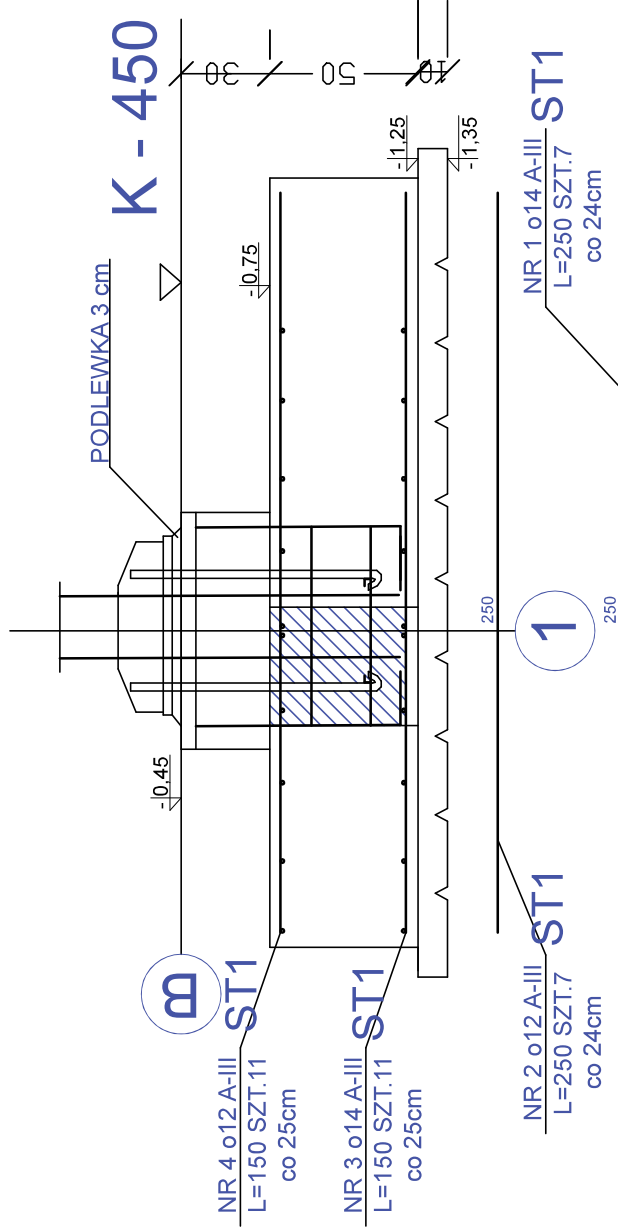

ZAKŁAD USŁUG TECHNICZNYCH "ANBUD"			
Rozbudowa obory dla krów mlecznych			
NAZWA			
ADRES	Głków dz. 498		
INWESTOR	Ośrodek Hodowli Zarodowej "PRZERZECZYN"		
BRANŻA	KONSTRUKCYJNA		
PRZEDMIOT	STOPA ST. 2 – poz. 5		
PROJEKTANT	Andrzej Budziński		rys.nr PTK3
	upr. UAM.W-1/3/77/90		
DATA	20 Styczeń 2025 R.		