
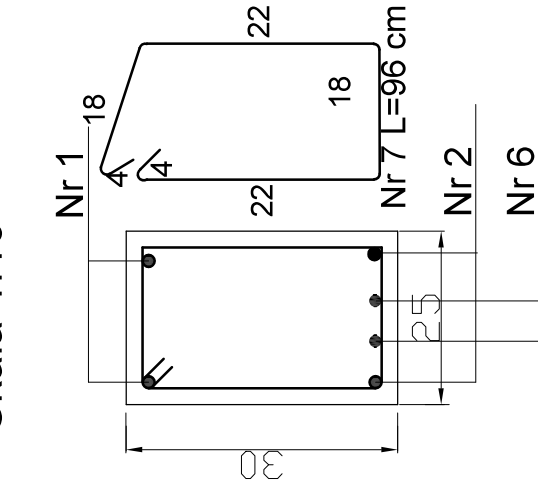
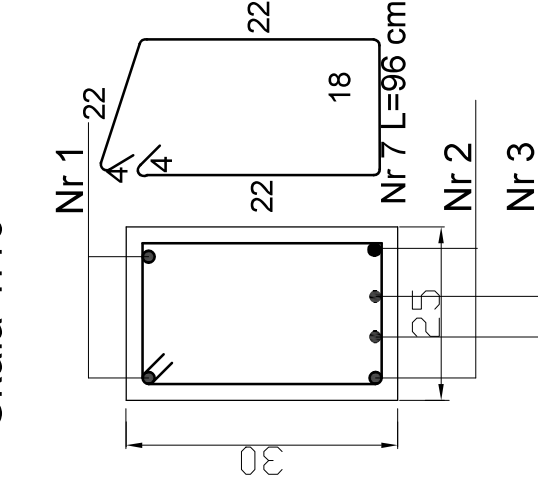
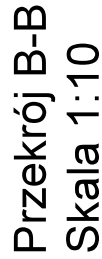
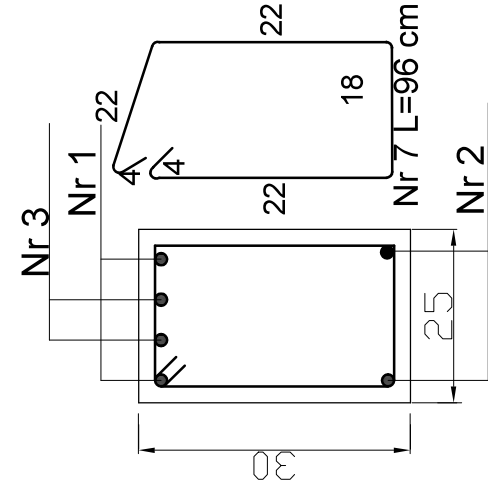
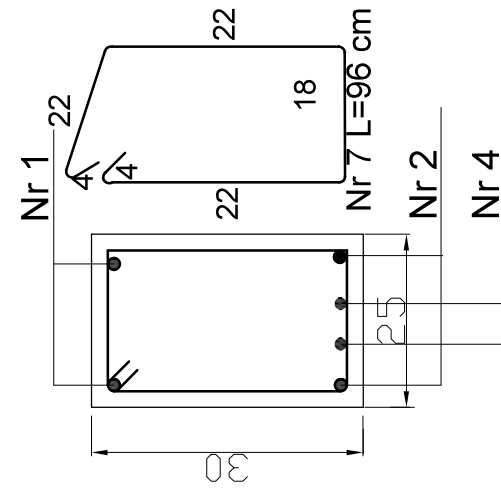
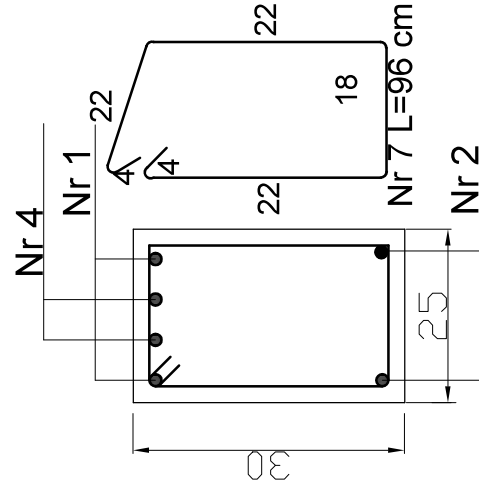
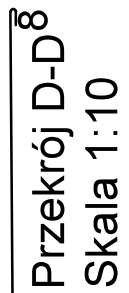
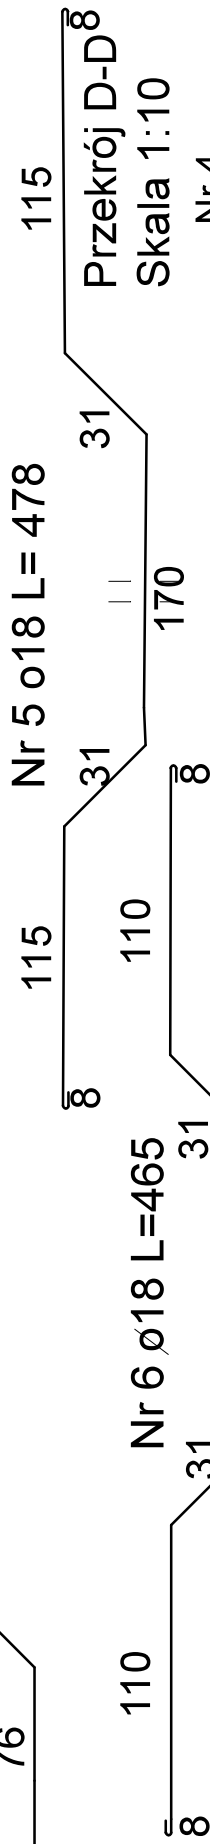
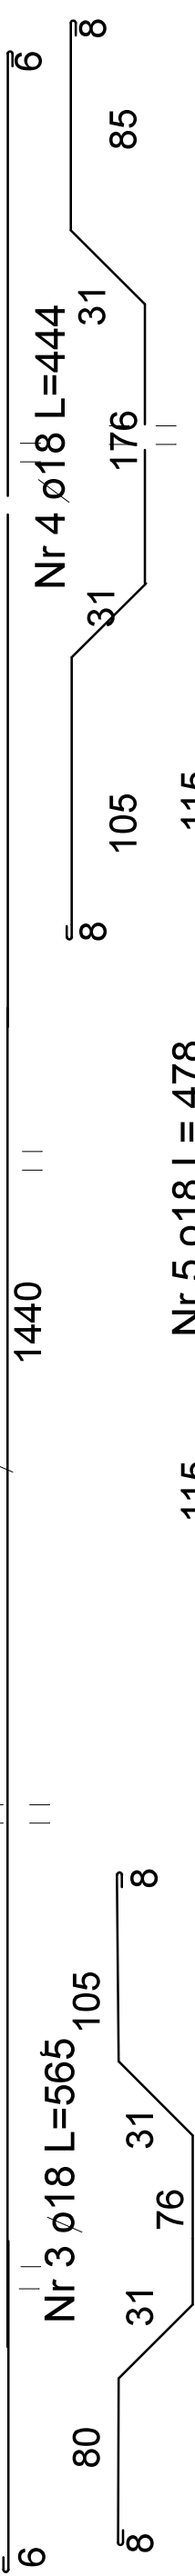
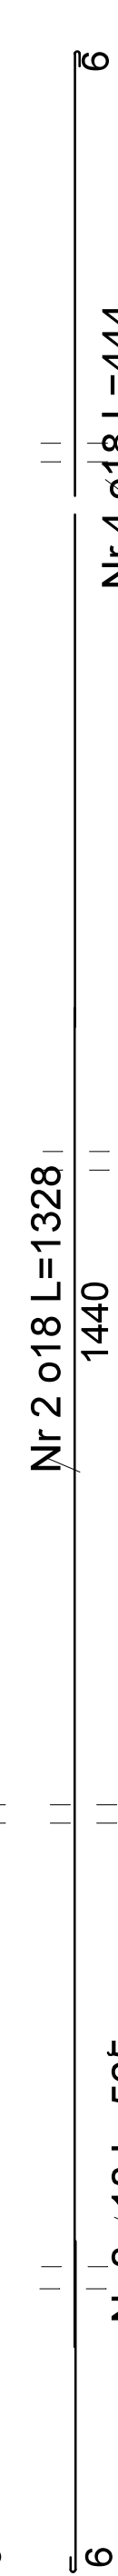
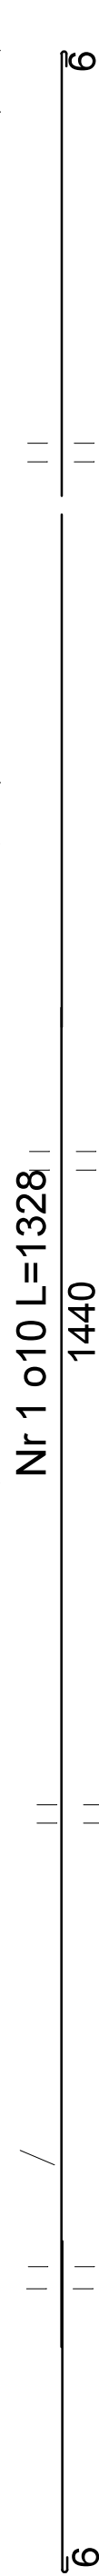


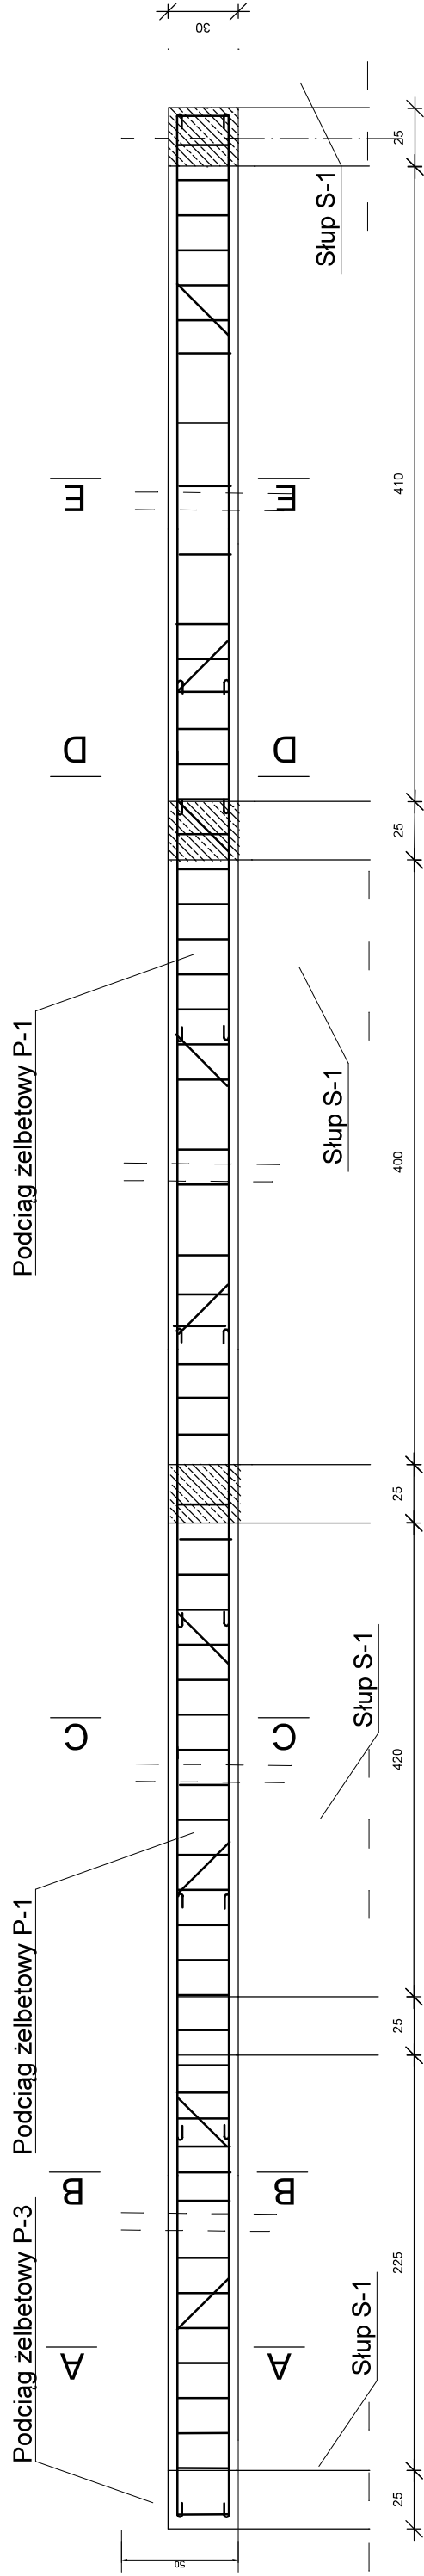

ZESTAWIENIE STALI ST1

POZ.	NR PRĘTA	RODZAJ STALI	DŁUGOŚĆ [CM]	LICZBA SZTUK	DŁUGOŚĆ ŁĄCZNA [m]				
					A-0 ø6	ø12	ø14	A-III ø16	ø18
ST1	1	ø18 A-III	1328	2					26,56
	2	ø18 A-III	1328	2					26,56
	3	ø18 A-III	565	2					11,30
	4	ø18 A-III	444	2					8,88
	5	ø18 A-III	478	2					9,56
	6	ø18 A-III	465	2					9,30
	7	ø6 A-0	88	70	61,60				
DŁUGOŚĆ RAZEM [m]					61,60				
MASA JEDNOSTKOWA [kg/m]					0.222	0.888	1.208	1.578	2.0
MASA [kg]					13,675				92,16
MASA OGÓŁEM [m]					13,675			92,16	
WYKONAĆ: X 4					54,70	368.64			

ZAKŁAD USŁUG TECHNICZNYCH "ANBUD"		rys.nr PK7	
Rozbudowa obory dla krów mlecznych		skala 1:25	
NAZWA	ADRES	podpis	
	Główna dz. 498		
INWESTOR	Źródło: Hodowl. Zarodowej "PRZERZECZYNY"		
BRANŻA	KONSTRUKCYJNA		
PRZEDMIOT	WIEŃC W2 – poz. 8		
PROJEKTANT	Andrzej Buziński upr. UAN.V-1/37/1/90		
DATA	20 Styczeń 2025 R.		